


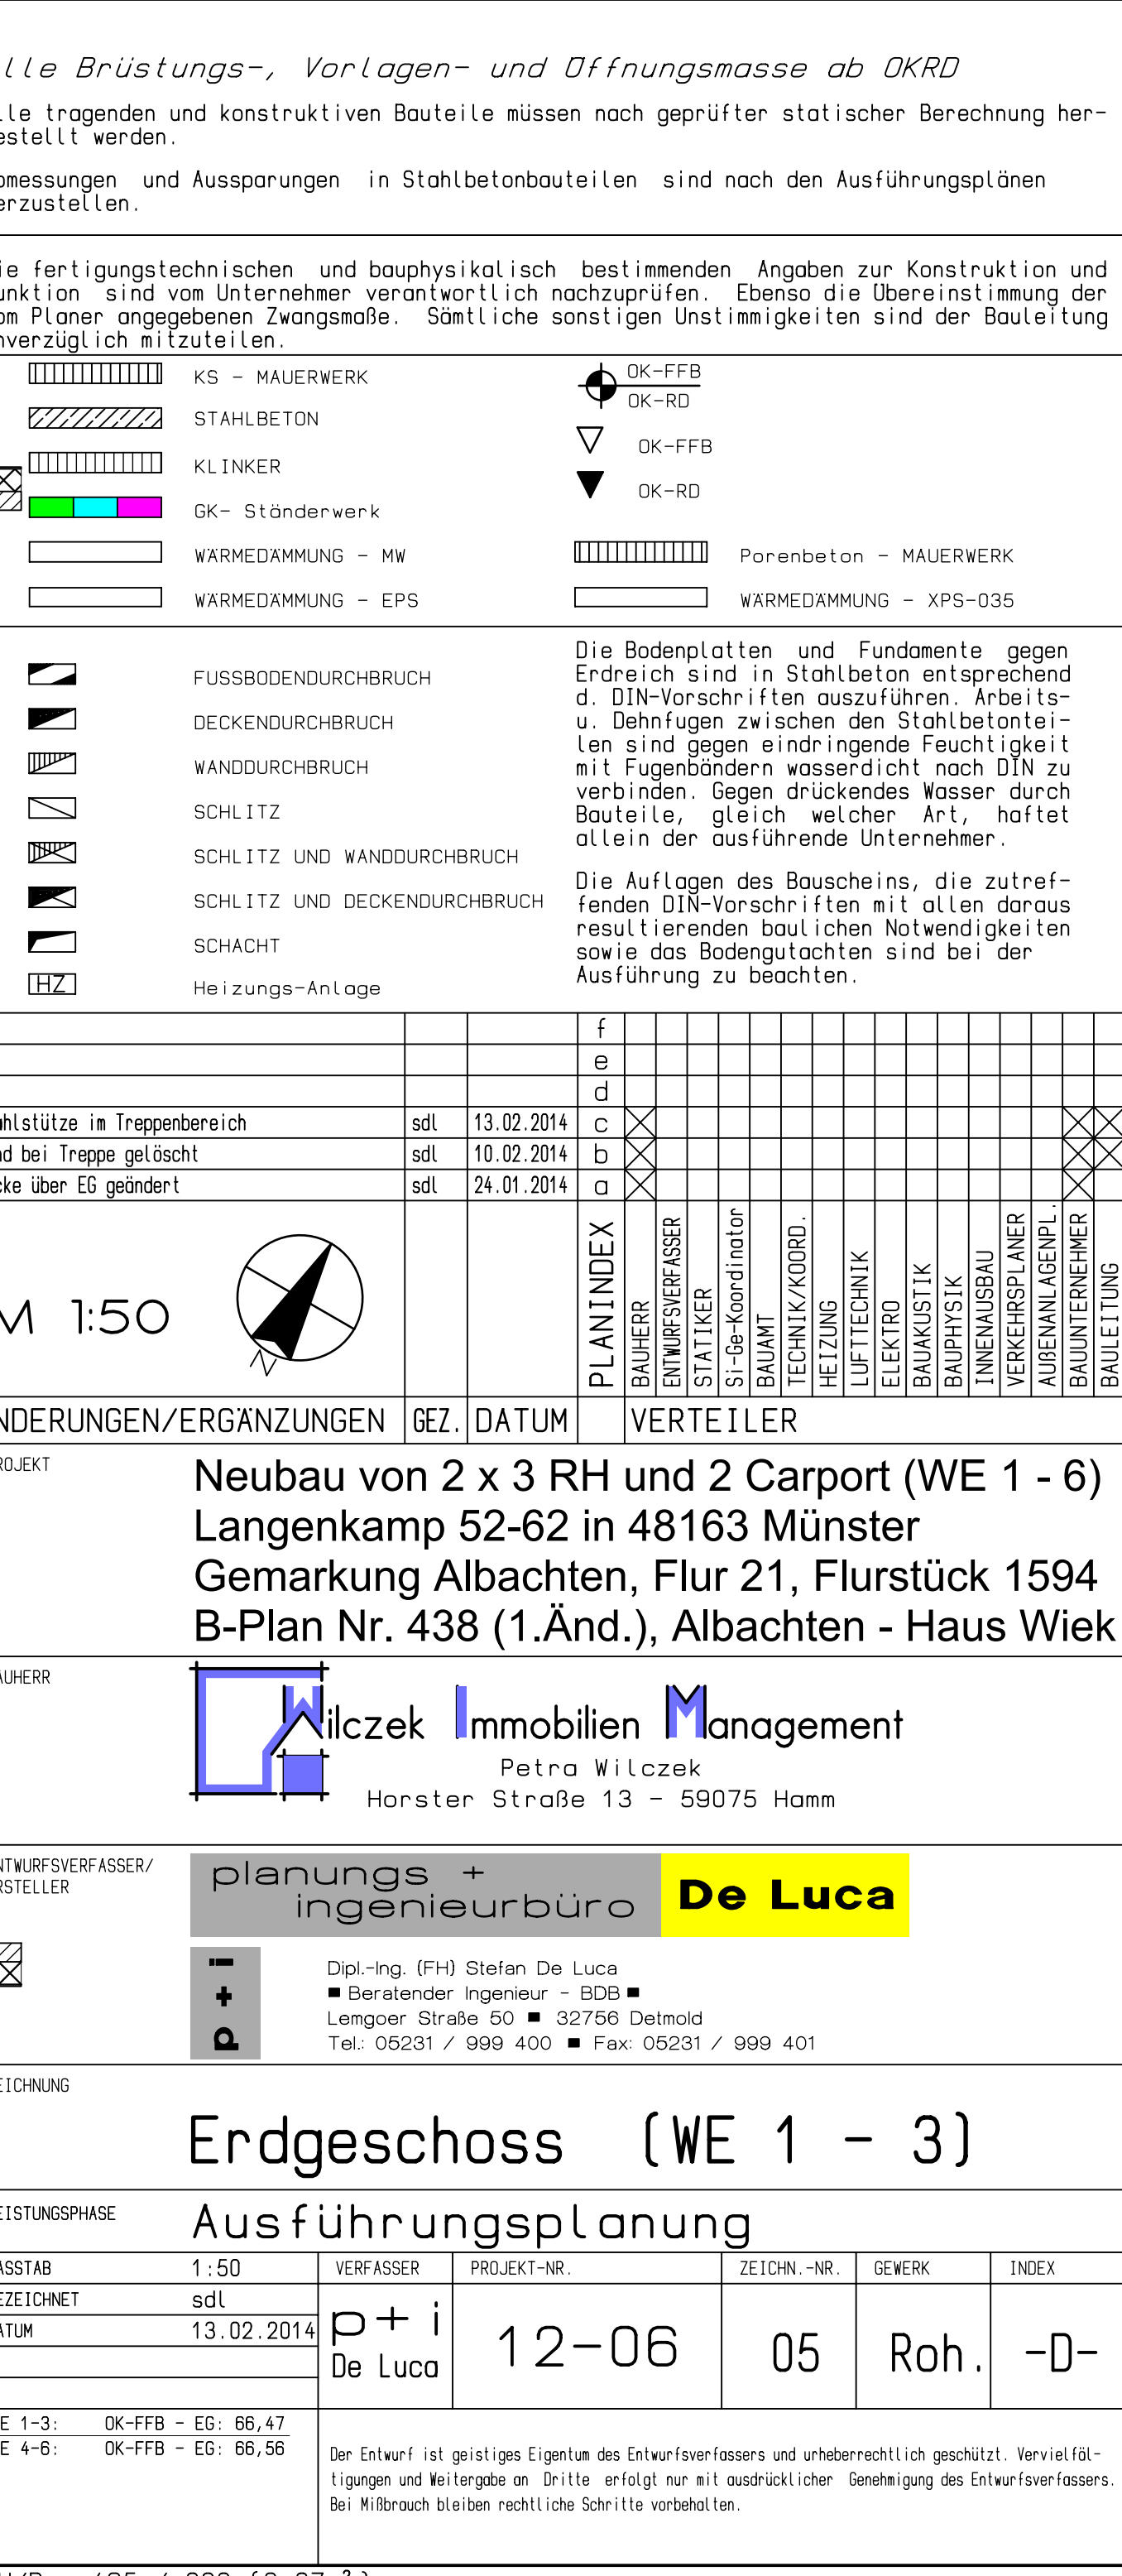

Erdgeschoss 2x3 RH
WE 1-3